


**VENTILATED
FAÇADE SYSTEMS
FORTE FOR INVISIBLE
MOUNTING OF HEAVY
FLAT MATERIAL
USING “UNDERCUT”
ANCHORS**




detail 1

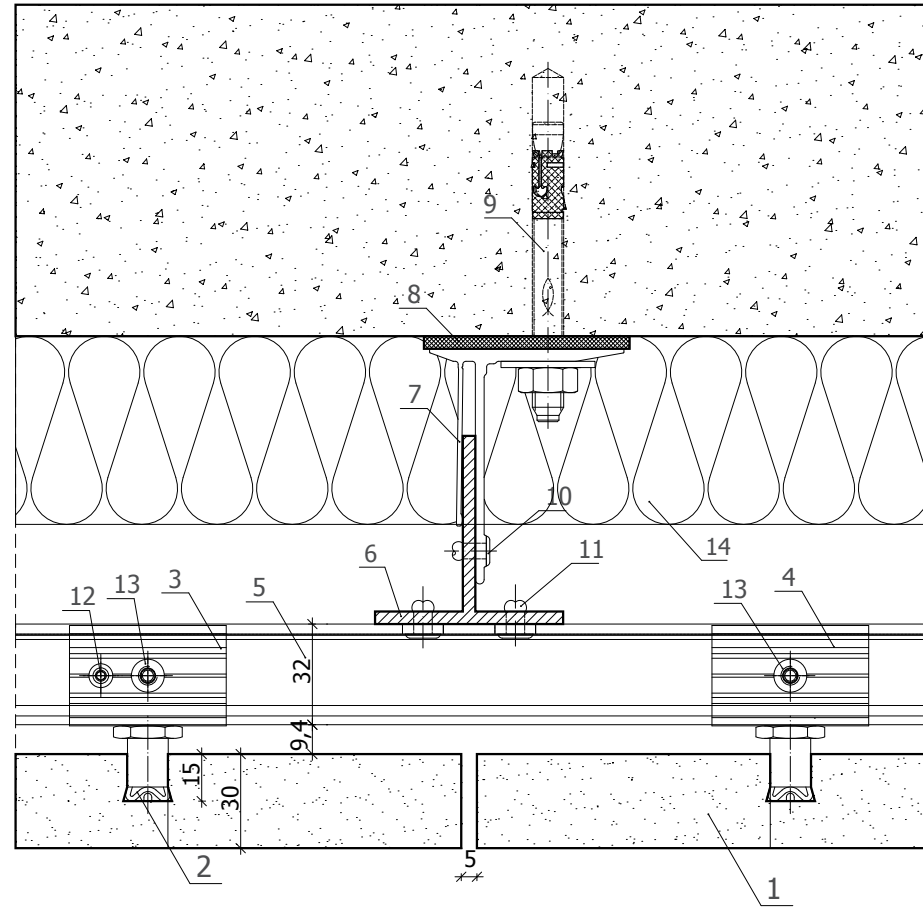

1. stone
2. undercut anchors
3. hanger adjustable fixed support
4. hanger adjustable flexible support
5. horizontal profile
6. main vertical profile
7. fixing bracket 75/160 mm
8. thermal insulation pad
9. anchor / plug
10. rivet 5.0.x12
11. rivet 5.9x12
12. self drilling screw 4.8x22
13. bolt M6x25
14. thermal insulation

detail 2

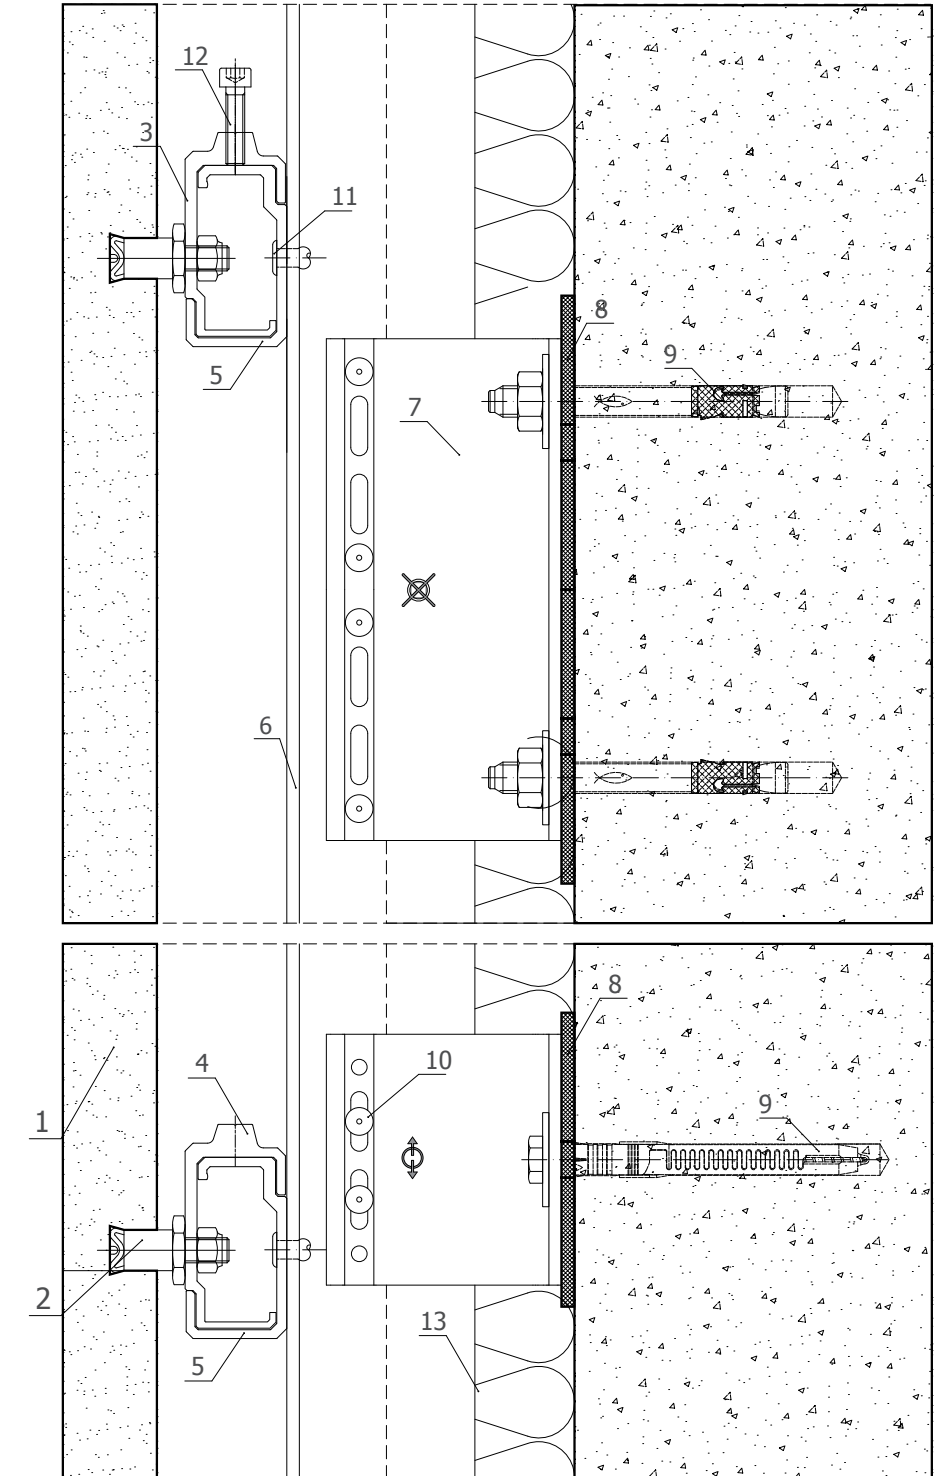

1. stone
2. undercut anchors
3. hanger adjustable fixed support
4. hanger flexible support
5. horizontal profile
6. main vertical profile
7. fixing bracket 75/160 mm
8. thermal insulation pad
9. anchor / plug
10. rivet 5.0x12
11. rivet 5.9x12
12. bolt M6x25
13. thermal insulation

03/2010

The engineering design of this product is an intellectual property of ETEM Building Systems.
Copying and distributing any parts of the product is a violation of the copyright law.

03/2010

The engineering design of this product is an intellectual property of ETEM Building Systems.
Copying and distributing any parts of the product is a violation of the copyright law.