


NEW SYSTEMS

VENTILATED
FAÇADE SYSTEMS
**VARIO FOR INVISIBLE
MOUNTING OF
FLAT MATERIALS
USING “UNDERCUT”
ANCHORS**




detail 1

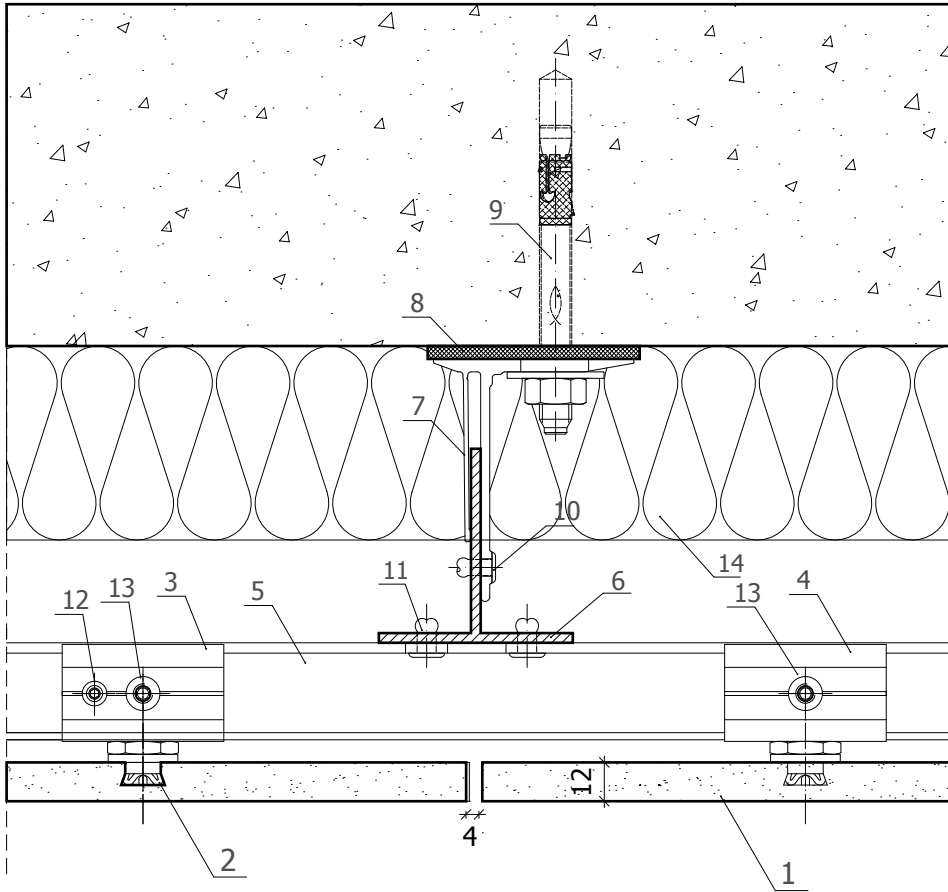

1. stone
2. undercut anchors
3. hanger adjustable fixed support
4. hanger adjustable flexible support
5. horizontal profile
6. main vertical profile
7. fixing bracket 75/160 mm
8. thermal insulation pad
9. anchor
10. rivet 5,0.0x12
11. rivet 5,0x10
12. self drilling screw 4.8x22
13. bolt M6x25
14. thermal insulation

detail 2

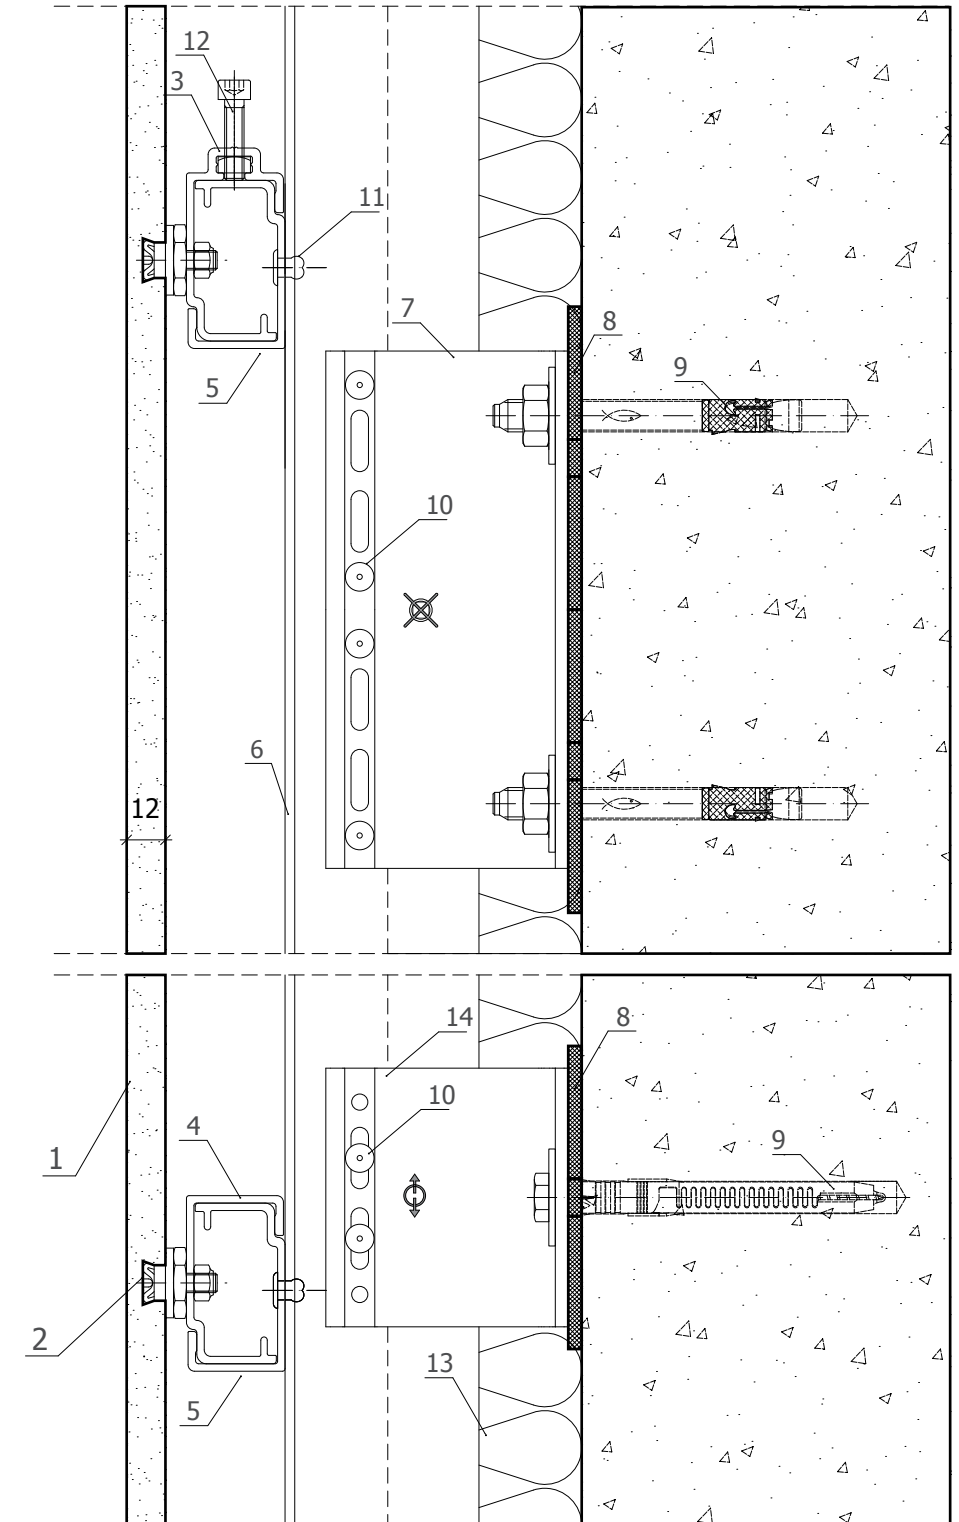

1. stone
2. undercut anchors
3. hanger adjustable fixed support
4. hanger flexible support
5. horizontal profile
6. main vertical profile
7. fixing bracket 75/160 mm
8. thermal insulation pad
9. anchor /plug
10. rivet 5,0x12
11. rivet 5,0x10
12. bolt M6x25
13. thermal insulation
14. fixing bracket 75mm

03/2010

The engineering design of this product is an intellectual property of ETEM Building Systems.
Copying and distributing any parts of the product is a violation of the copyright law.

03/2010

The engineering design of this product is an intellectual property of ETEM Building Systems.
Copying and distributing any parts of the product is a violation of the copyright law.